



NOTICE OF PUBLIC MEETING

October 21, 2016

Re: File Number 49C16

Jessica and Danny Bourgeois have submitted a conditional use application for a convenience store/gas station on property located at approximately 5566 W Main Street. The subject property is approximately 1.6 acres in size. The property is currently zoned MU-2. Salt Lake County records indicate that you own property within *at least* 300 feet of the subject property or are one of the public entities that may be affected by this proposal.

A public meeting regarding this proposal will be held before the Herriman City Planning Commission on **Thursday, November 3, 2016 at 7:00 p.m.** at the Herriman Community Center located at 13011 S Pioneer St, Herriman, Utah. The public is encouraged to attend.

Included with this notice is a map showing the location of the property requesting Planning Commission action and the site plan.


Should you desire further information, you may contact:


Applicant: Jessica Bourgeois
Phone: 801-360-2413

If you have any questions please contact the Herriman Planning Department at (801) 446-5323 during regular business hours or email planning@herriman.org.

Sincerely,

Sandra Llewellyn
Planner I
planning@herriman.org

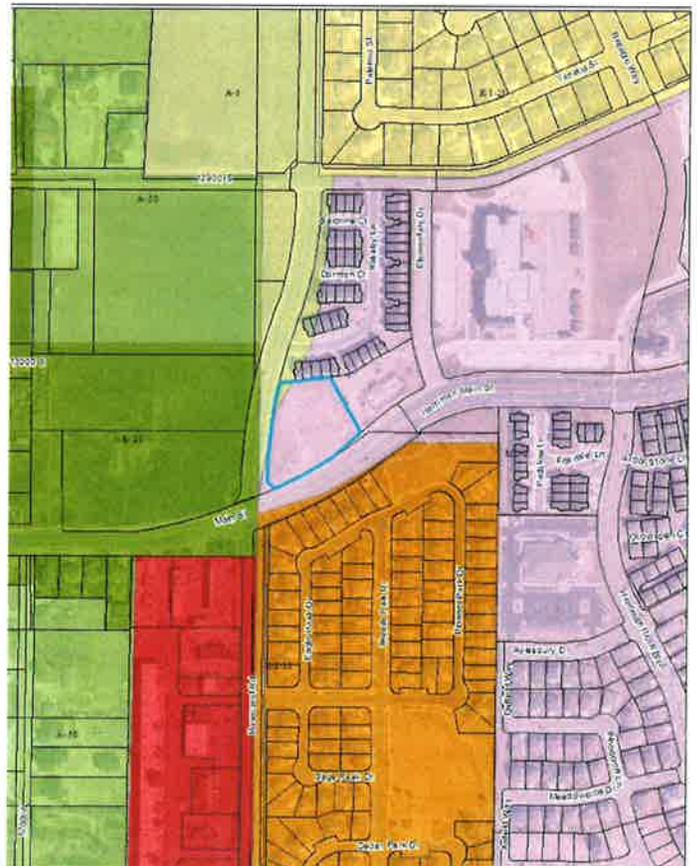

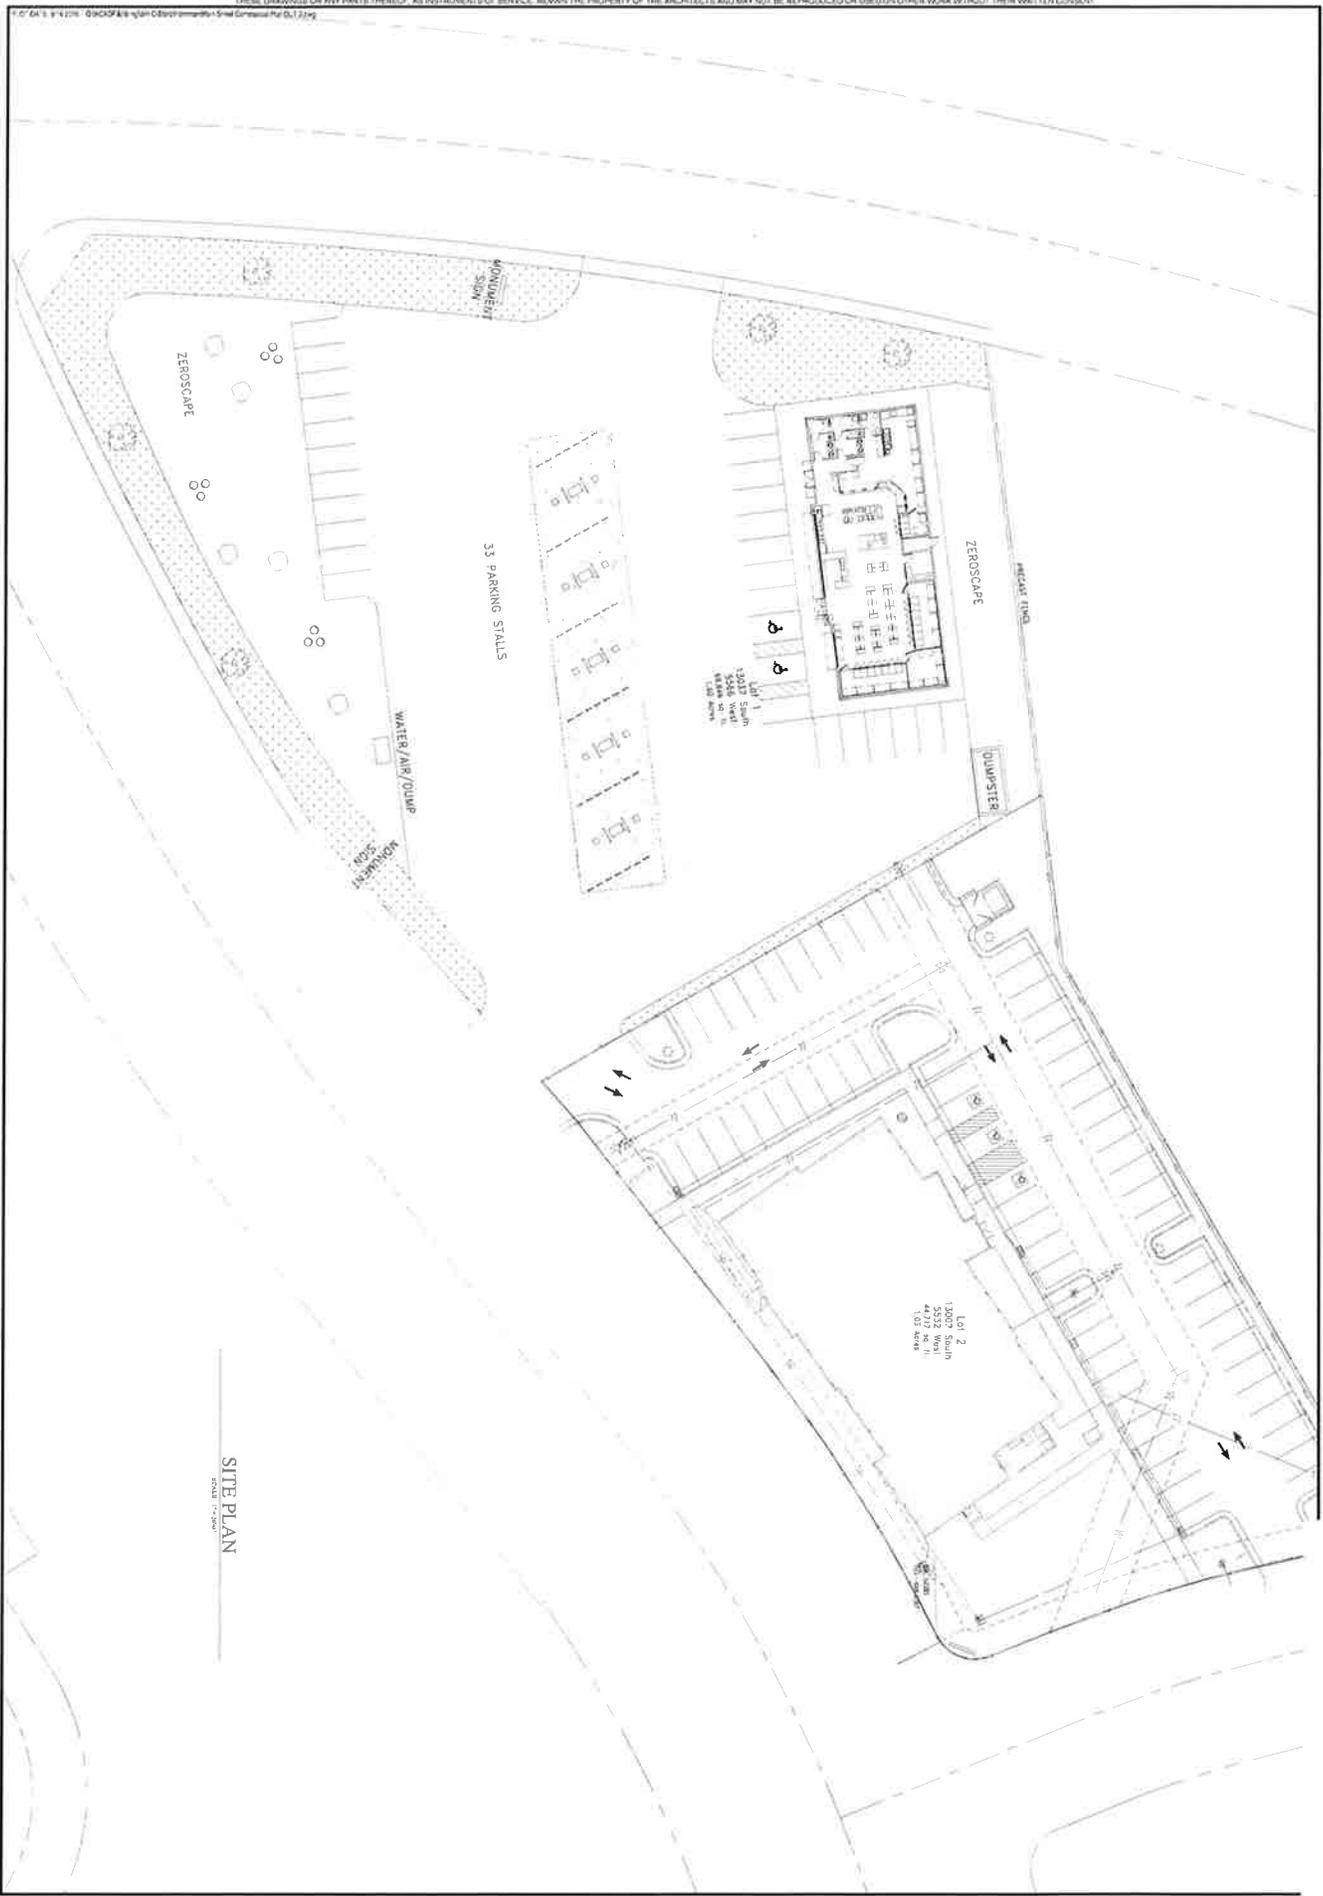

SITE PLAN
SCALE 1/8" = 1'-0"

C1

8/26/2018

A NEW FACILITY FOR
B'S HERRIMAN C STORE
SITE PLAN



HARRIS ARCHITECTURE
3020 UNIVERSITY AVENUE, SUITE 400B, PROVO, UT 84601 801.377.6203 WWW.HARRISARCHITECTURE.COM

DRAWN BY
RAN