


# Typical for Remodel

Total Sq. Ft. of area being finished \_\_\_\_\_

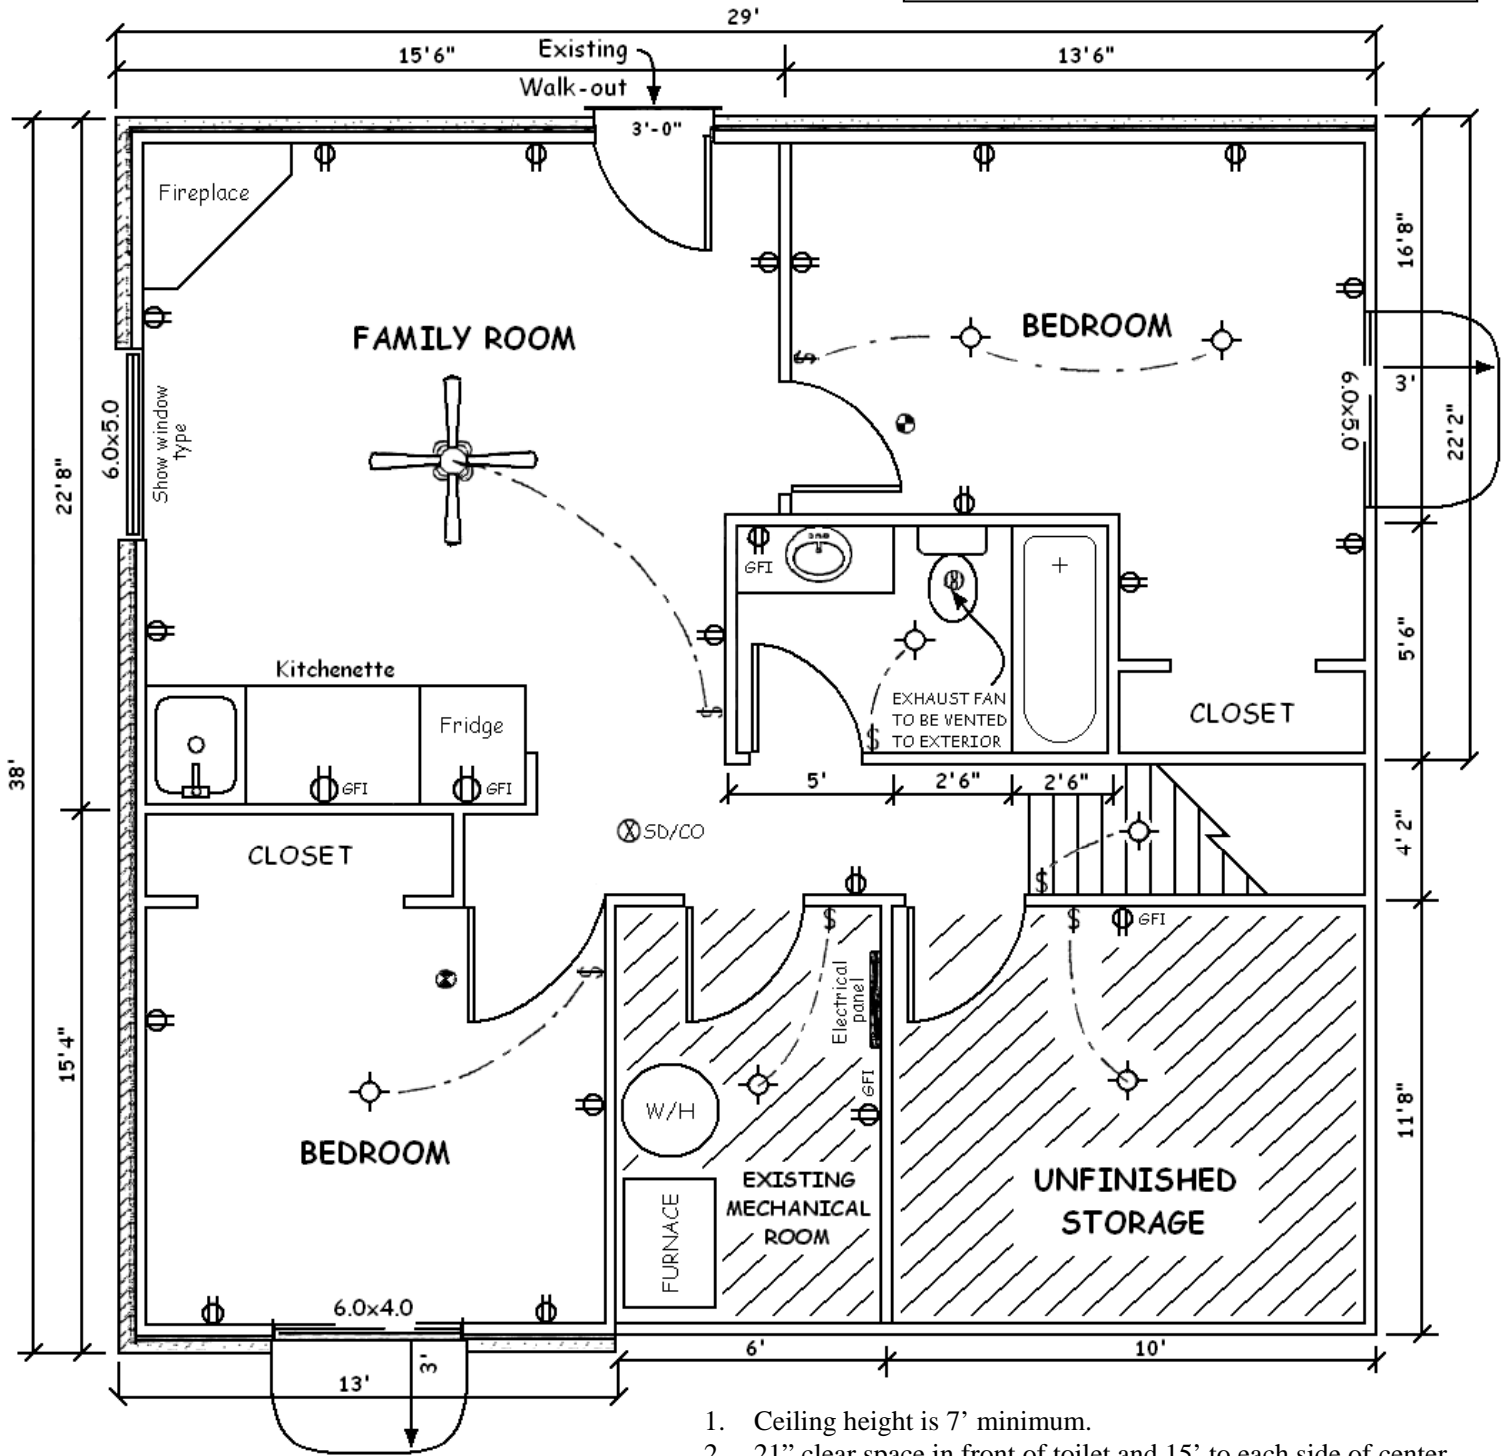

- ⊕ = Electrical Outlets
- ⊙ = Light Fixture
- ⌘ = Light Switch
- ⊗ = Smoke Detector
- ⊗SD/CO = Combination Carbon Monoxide/Smoke Detector

--- FOR REFERENCE ONLY ---  
 This drawing does not necessarily  
 Comply with current building code.

1. Ceiling height is 7' minimum.
2. 21" clear space in front of toilet and 15' to each side of center.
3. 900 square inch shower floor area and min. 30" dimension on one side. Min. 22" door with a min. 24" in front of door.
4. Receptacle outlets will be provided so any point along a wall does not exceed 6' distance to an outlet.
5. Small wall sections between doors will have an outlet when 2 ft. or wider.
6. All bedroom outlets will have AFCI protection.
7. Insulation will be at least R-13 in walls. (In most applications of insulation, a vapor barrier is not needed. Please note this on your plans.)
8. All exterior walls will be fireblocked horizontally and vertically in 10' compartments.

# Typical for Remodel

--- FOR REFERENCE ONLY ---  
 This drawing does not necessarily  
 Comply with current building code.

