


TYPICAL DETACHED GARAGE - SECTION DIAGRAM

600 square feet or less of light framed construction with an eave height of 10' or less

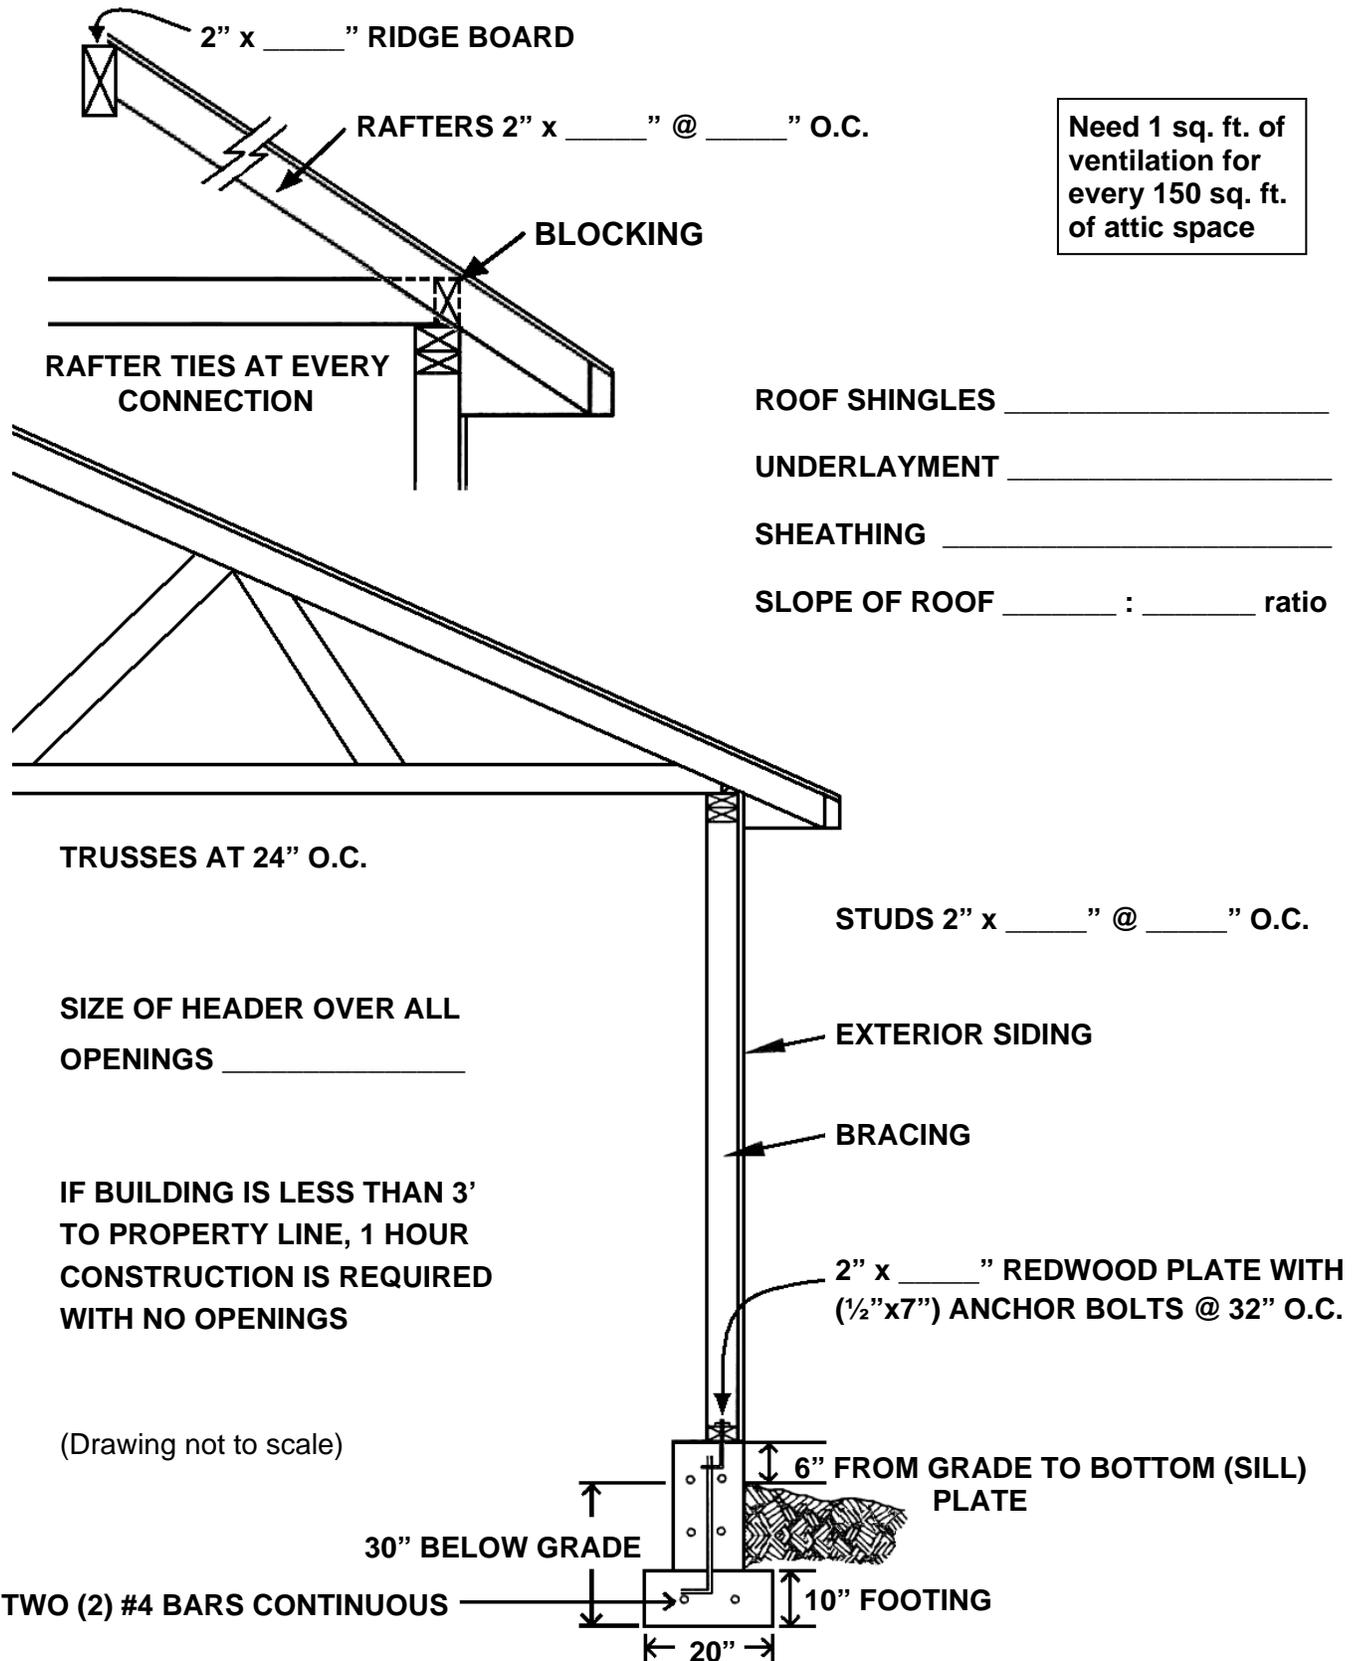

This is a sample diagram and is for informational purposes only. It may not accurately represent or reflect all currently approved or required code items.