


# TYPICAL DECK SIDE VIEW DIAGRAM

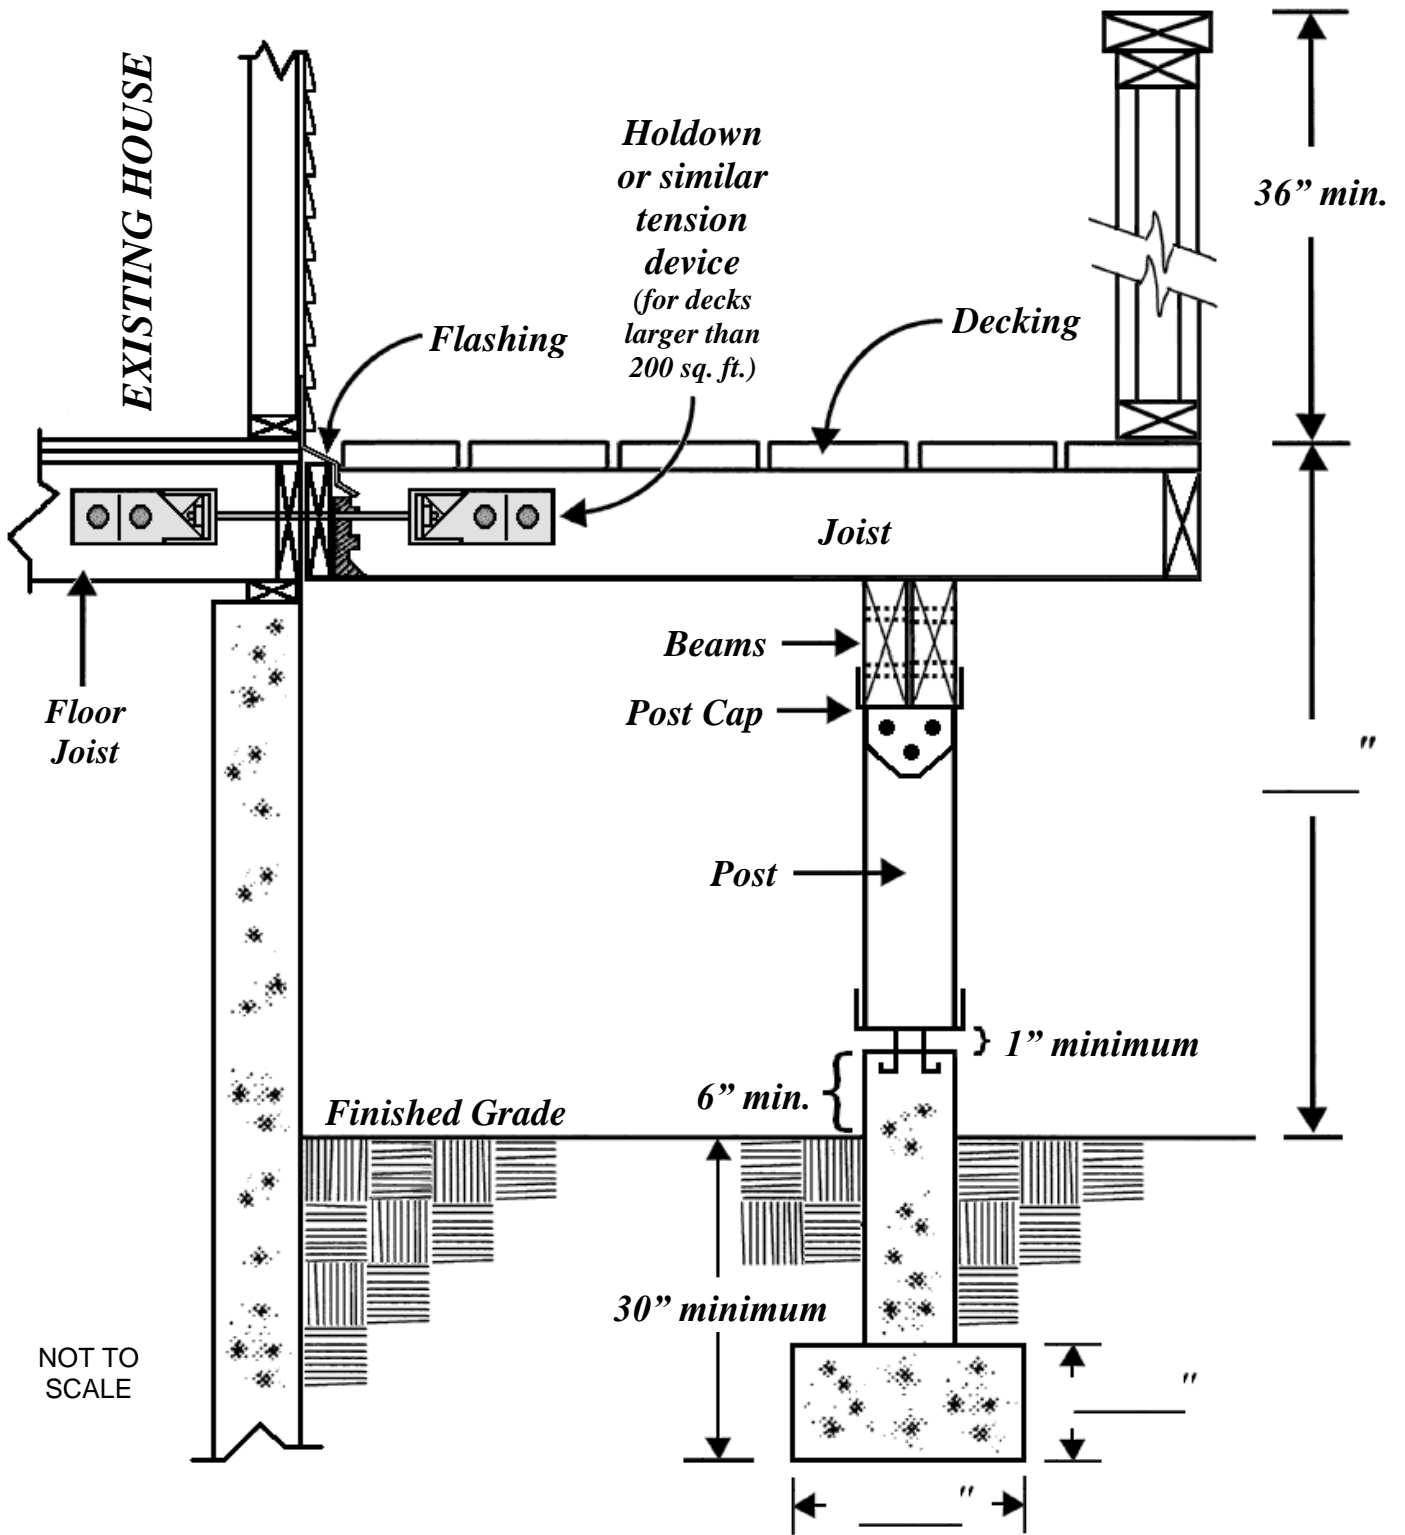

**List footing & foundation rebar information:** \_\_\_\_\_

This is a sample diagram and is for informational purposes only. It may not accurately represent or reflect all currently approved or required code items.